




REAR ELEVATION (west)

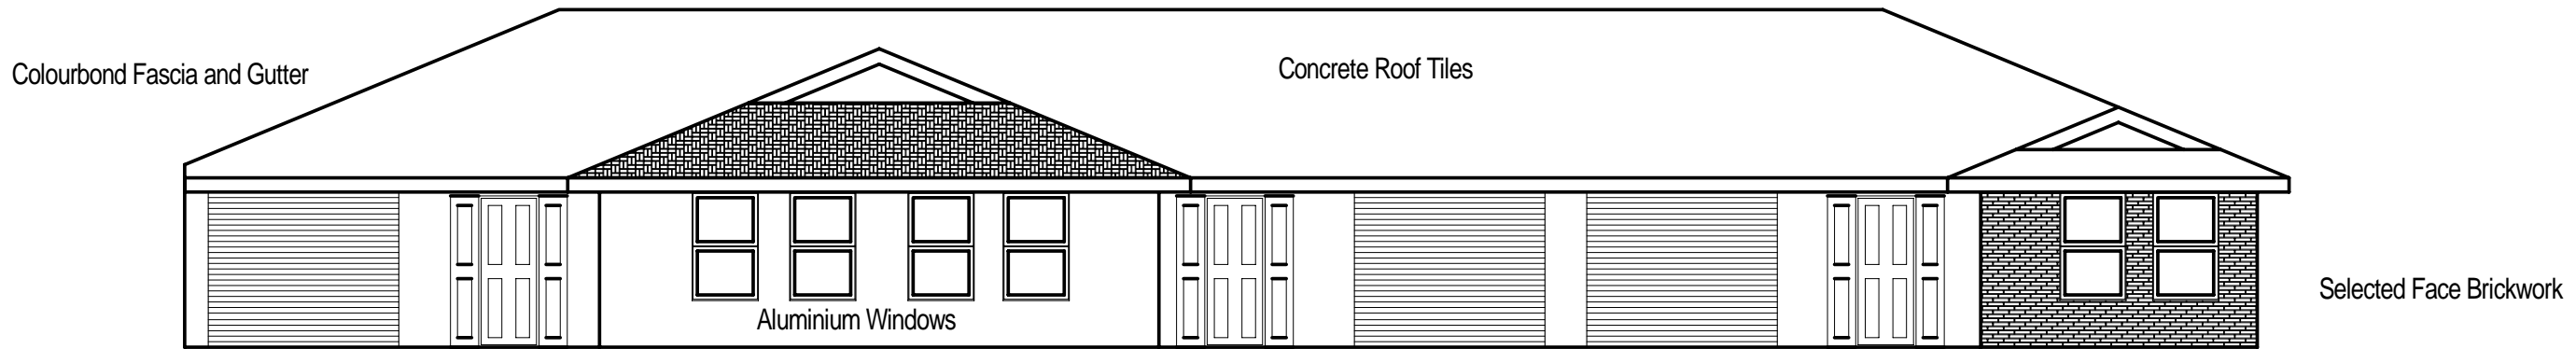

FRONT ELEVATION (east)

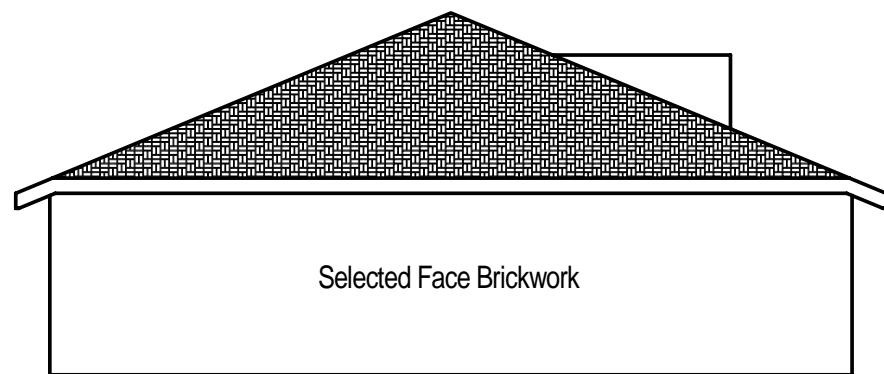

SIDE ELEVATION (south)

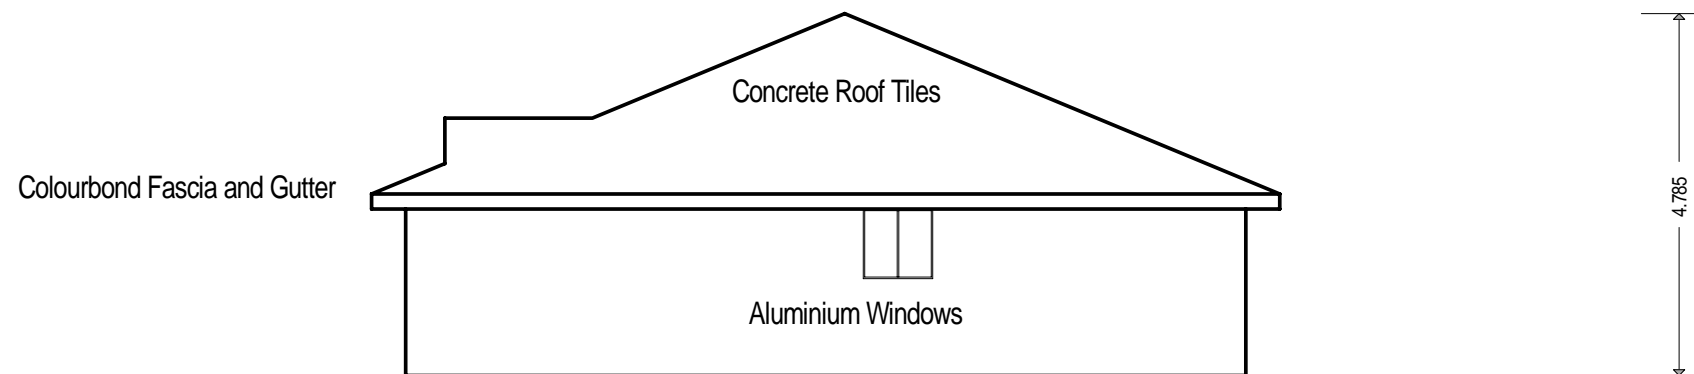

SIDE ELEVATION (north)

CALEDONIAN STREET FRONTAGE

Proposed Dwelling at > **LOT 11 DP 758002 CALEDONIAN Street**
(Hn 5) sec 33 ABERDARE

For > **Jonita Homes p/l**
BUILDER JONITA HOMES P/L

ELEVATIONS

SCALE 1:200

DATE 08/10/2009

JOB 175

QUOTE NUMBER JO .CAL.01
 REVISION 000